


Residential Joinery Tuggerah

DRAWING LIST

Cover Page_Existing
Proposed and Perspectives
Elevations
Electrical, Hydraulic

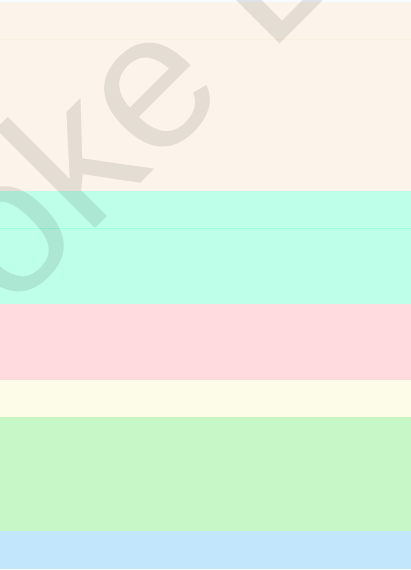


NOTES


- 1) Scope of works noted in this drawing.
- 2) All drawings to be read in conjunction with service consultants drawings and specifications.
- 3) All building works shall comply with the local authority regulations and all relevant standards.
- 4) Do not scale from drawing, any discrepancies in the drawings shall be referred to the designer.
- 5) All dimensions, including setout dimensions shall be verified on site prior fabrication / construction.
- 6) All new glazing must comply with as 1288-2006.
- 7) Refer to fire safety schedule for all fire extinguisher, fire blanket and other fire fighting equipment & locations.
- 8) All fire hazard properties of wall, floor and ceiling linings and air conditioning duc work shall be of non-combustible material.
- 9) All door hardware and exits doors in path of travel shall be operable in accordance with the building code.
- 10) Waterproofing method to comply with the building code and australian standards.
- 11) All new works shall have a minimum fire resistance level as per BCA.
- 12) For hydraulic/fire/electrical/air condition services refer to respective service's provider's detail.
- 13) Staircase to comply with building code.



A	FP- Existing
001	scale: 1mm:50mm

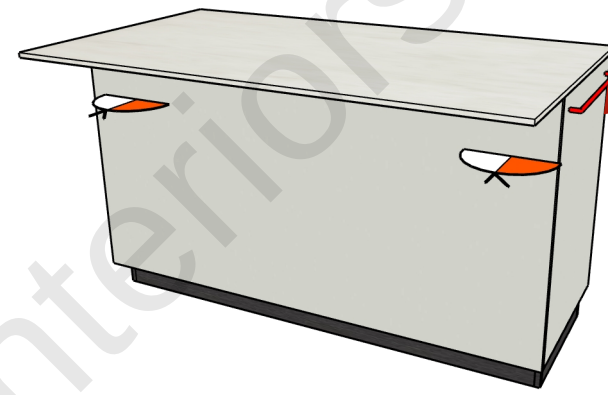


Tea Towel Rail Handle
448mm In Dull
Brushed Nickel

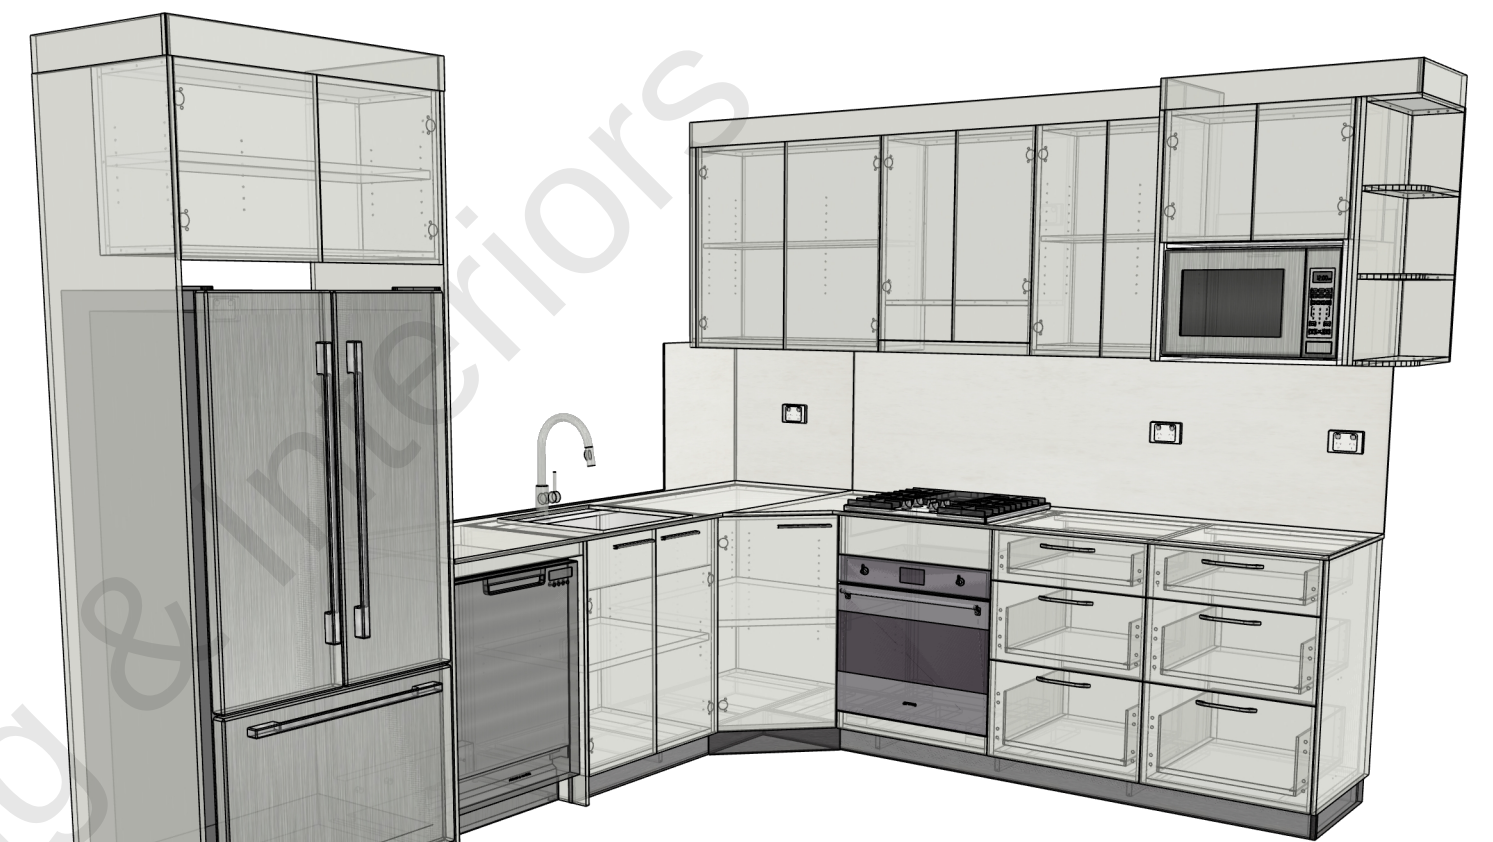

F :: Island- Perspective
001 scale: Perspective


E :: J01 Kitchen- Perspective
001 scale: Perspective

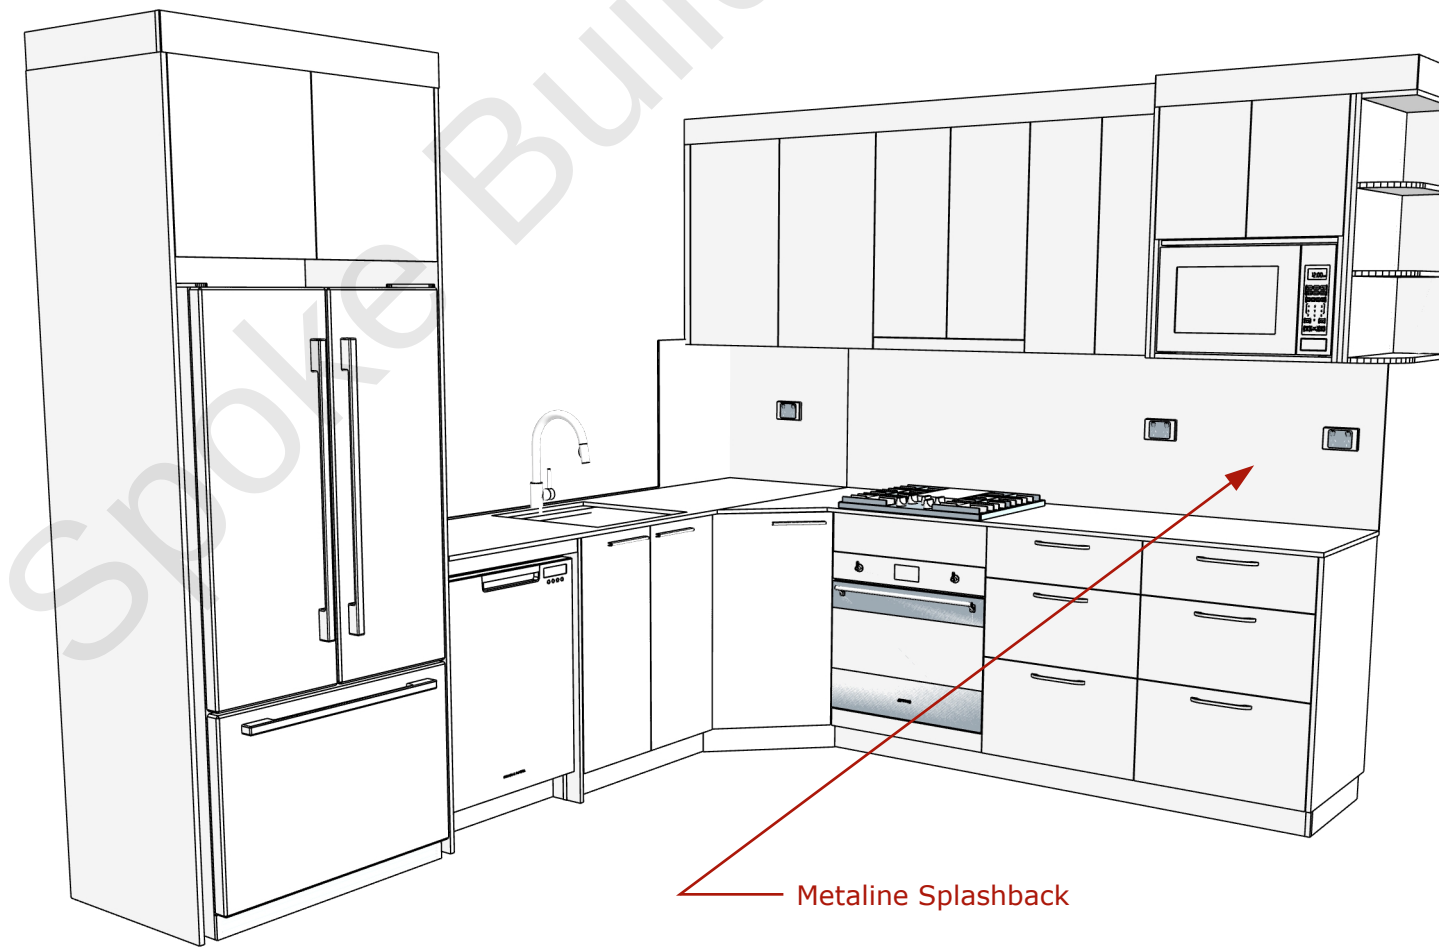

Metalline Splashback




G :: Pantry Perspective
001 scale: Perspective

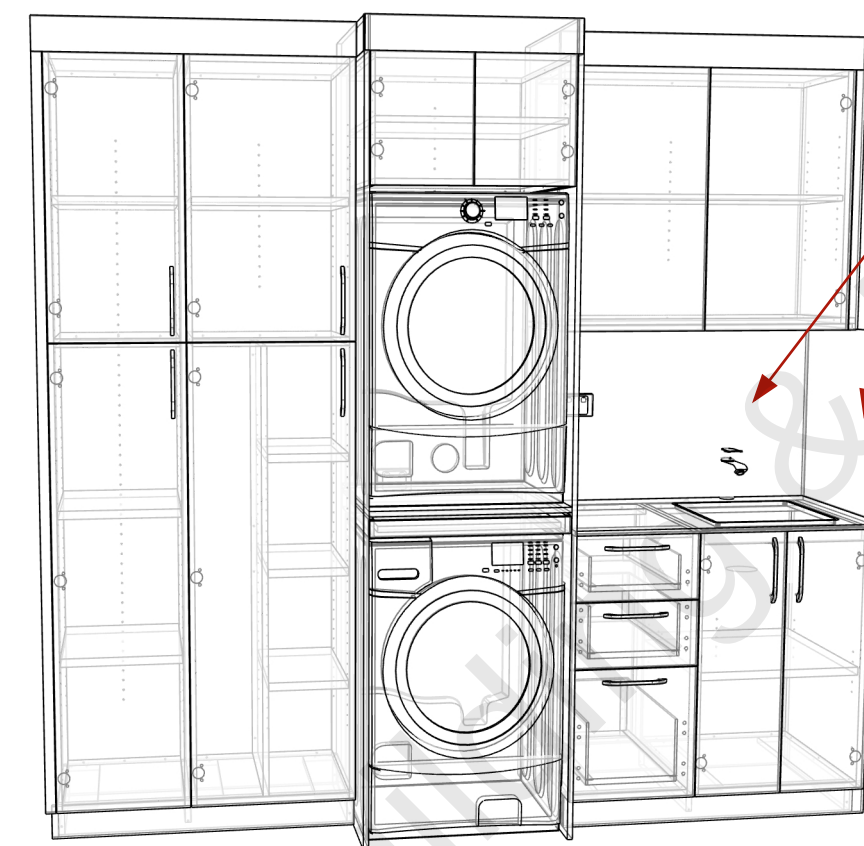


Metalline Splashback




H :: Laundry Perspective
001 scale: Perspective

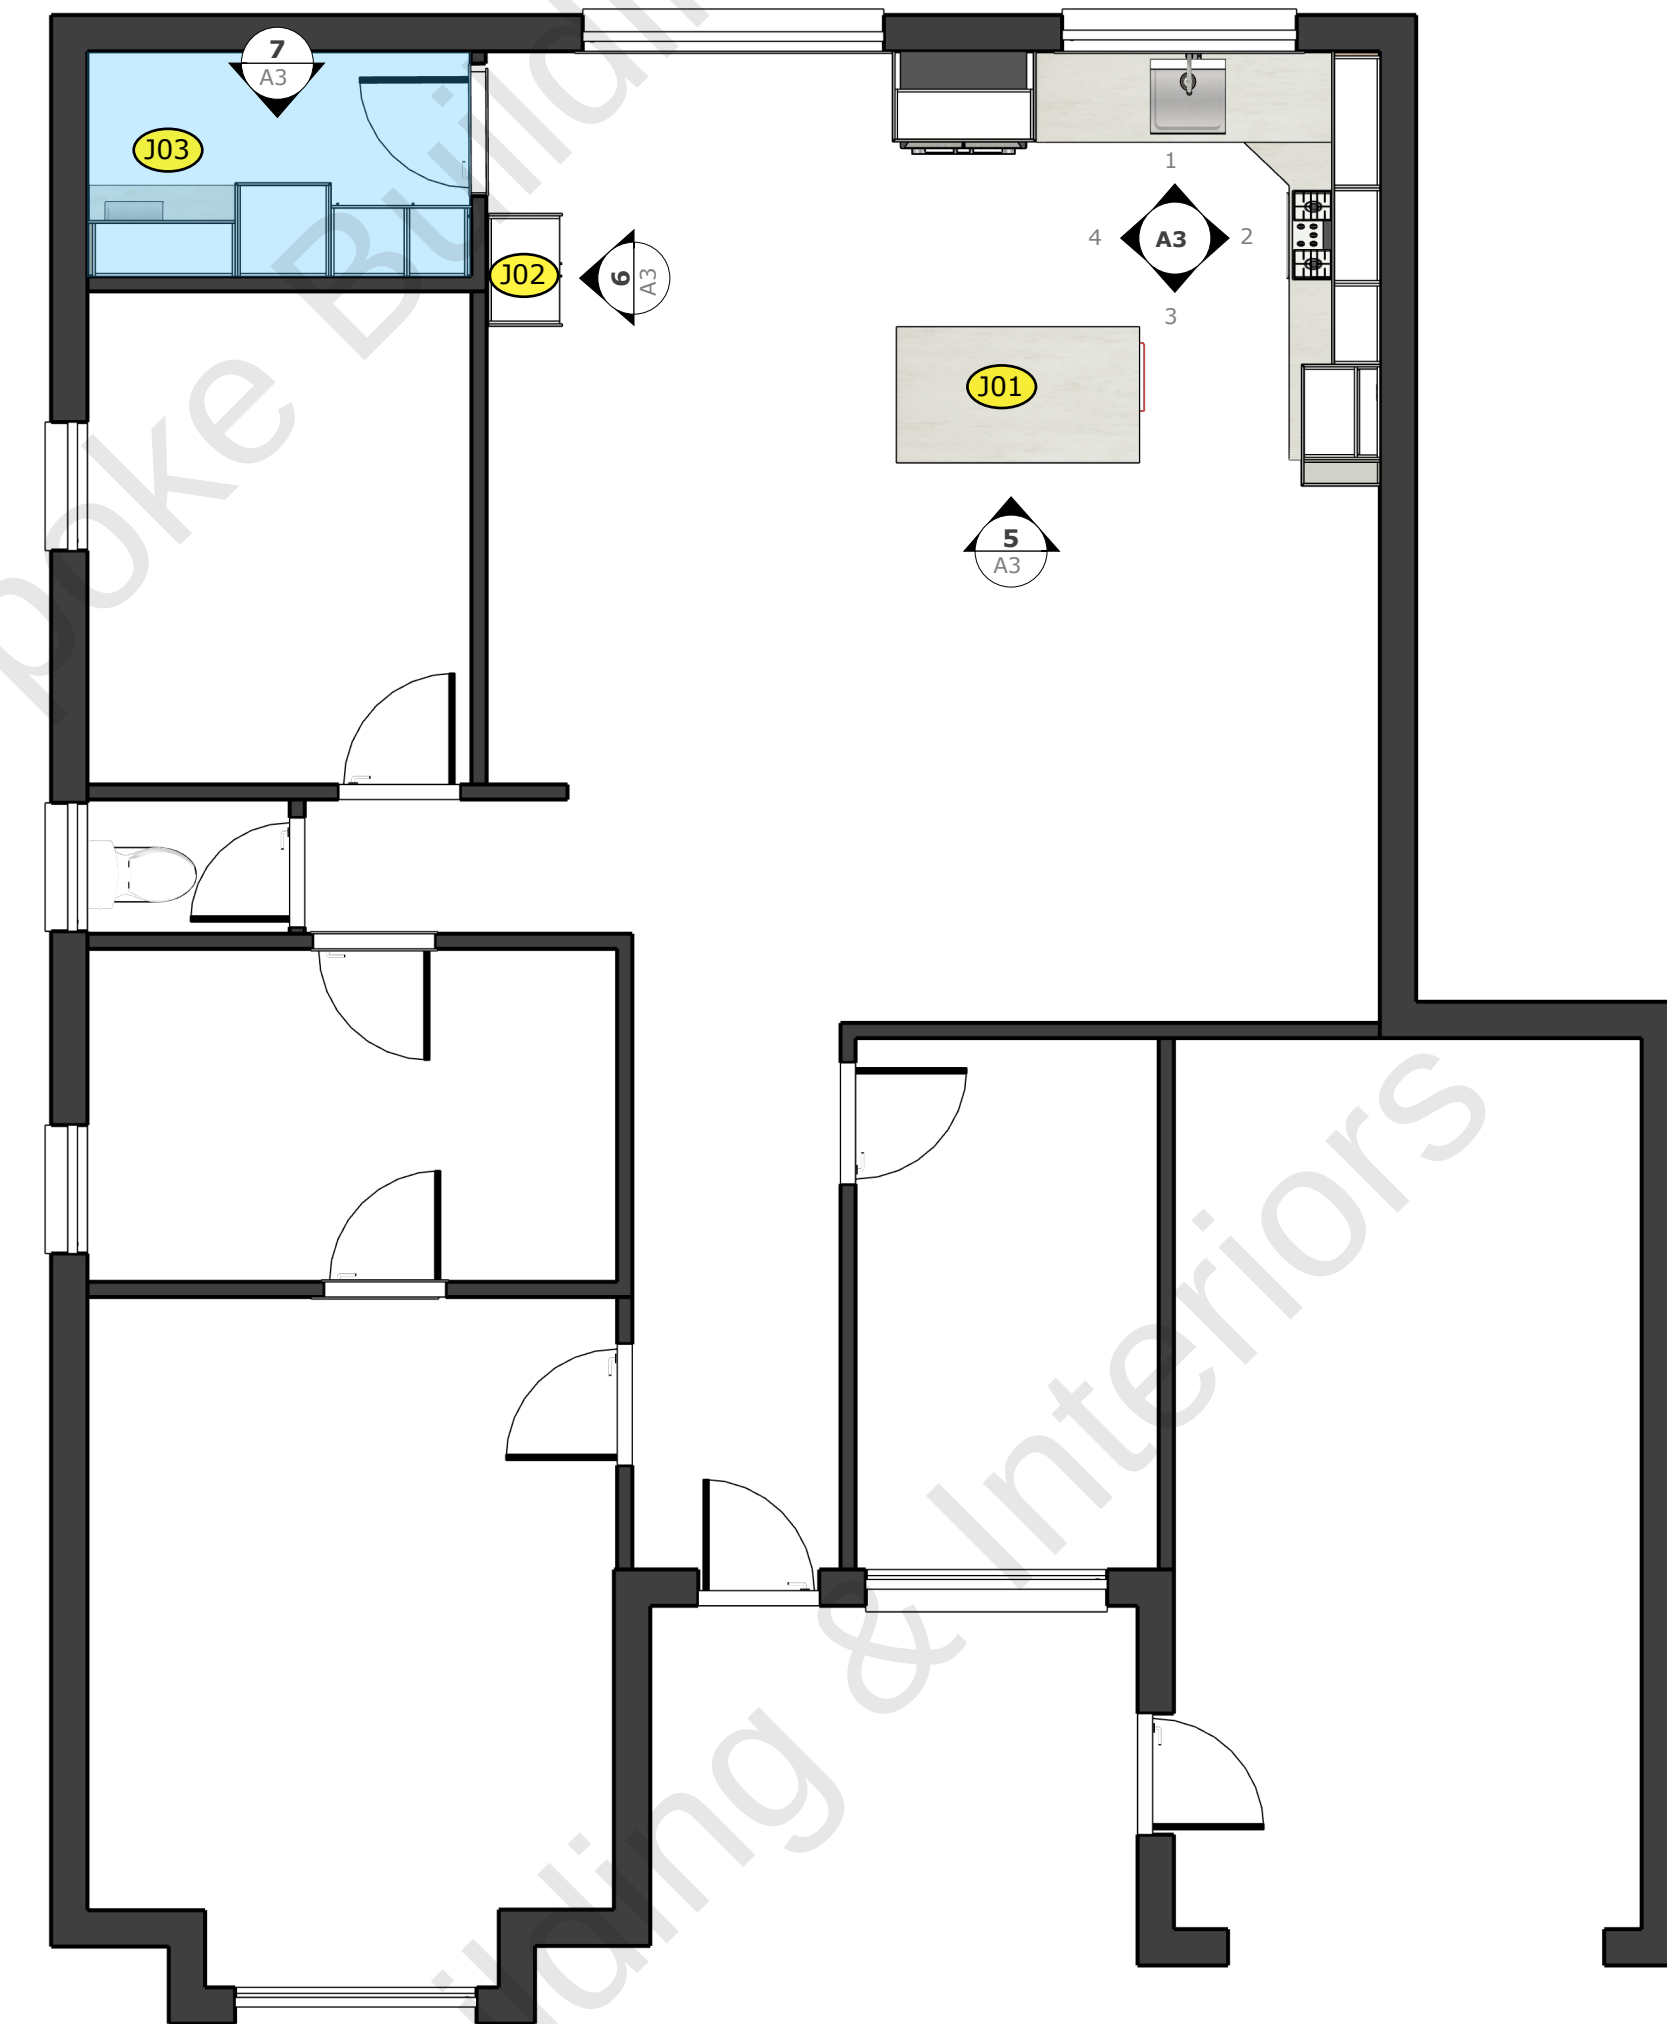


D :: FP- Proposed
001 scale: 1mm:50mm

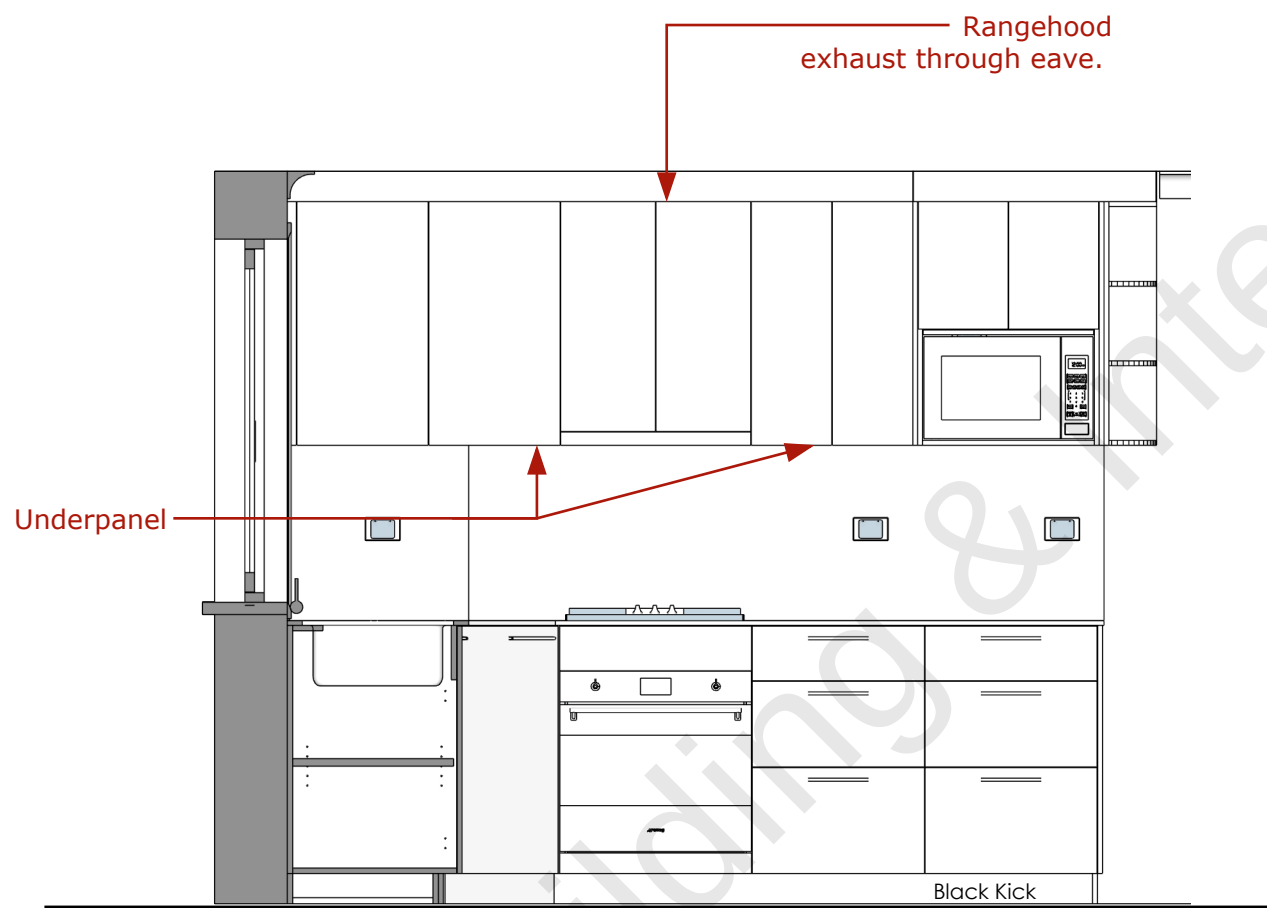


A :: Kitchen Elevation 2
001 scale: <Scale>

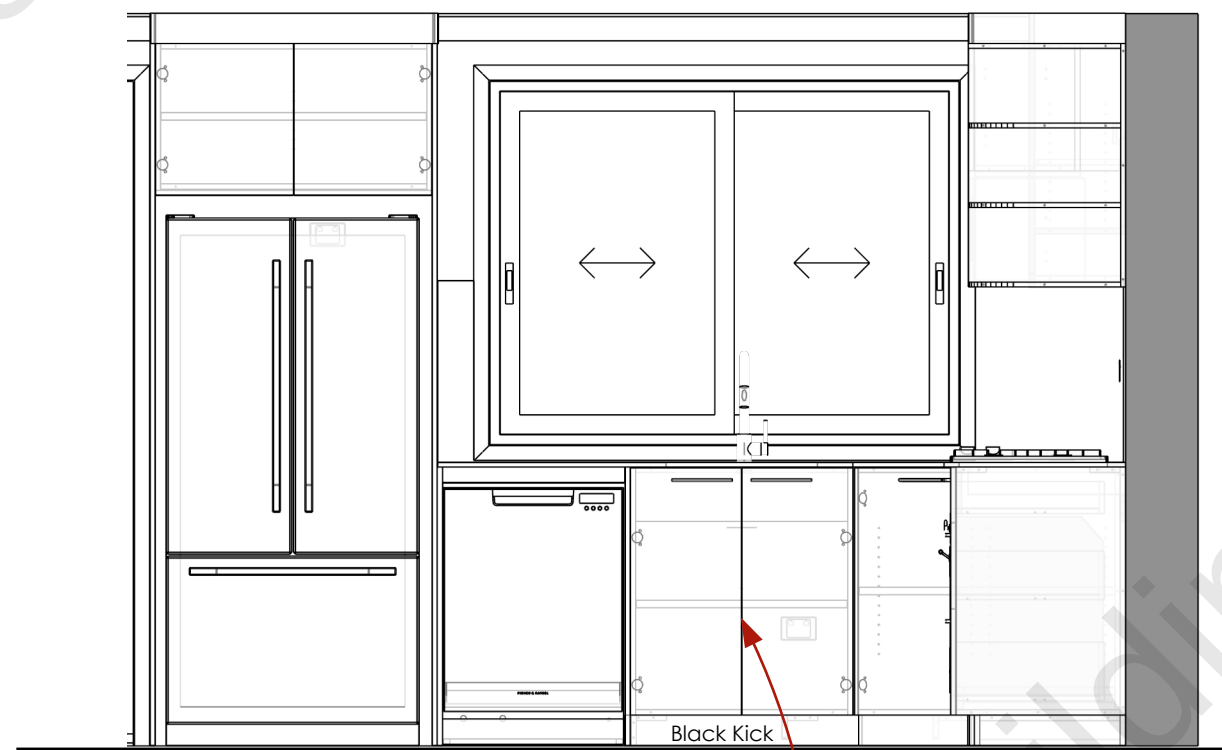


Stopcocks to existing copper
Cold stopcock with 2x outlets
1x for dishwasher

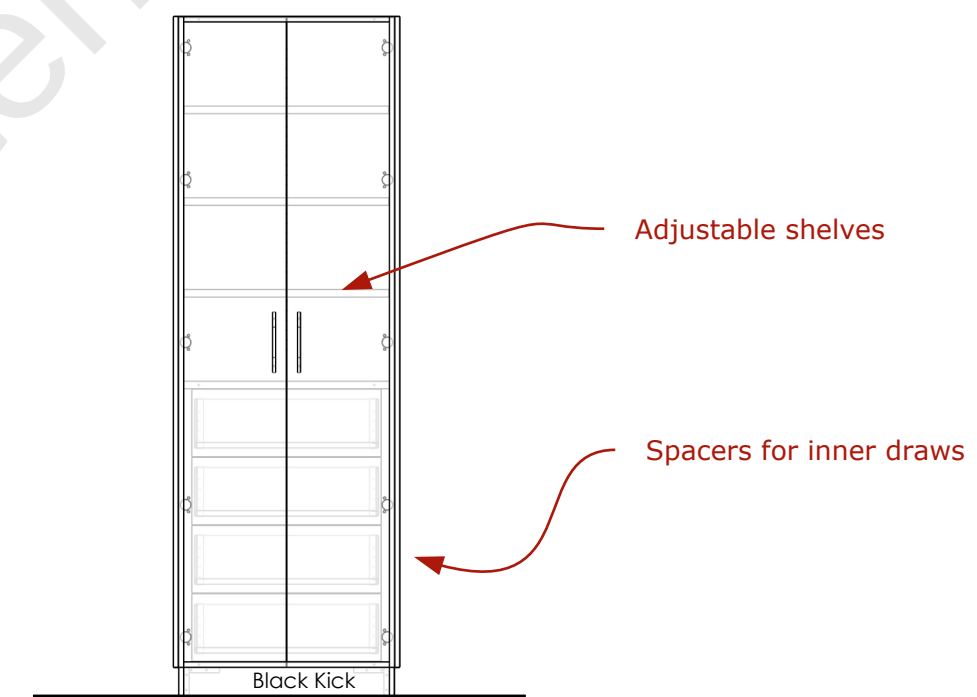


B :: Pantry Elevation
001 scale: Not to scale

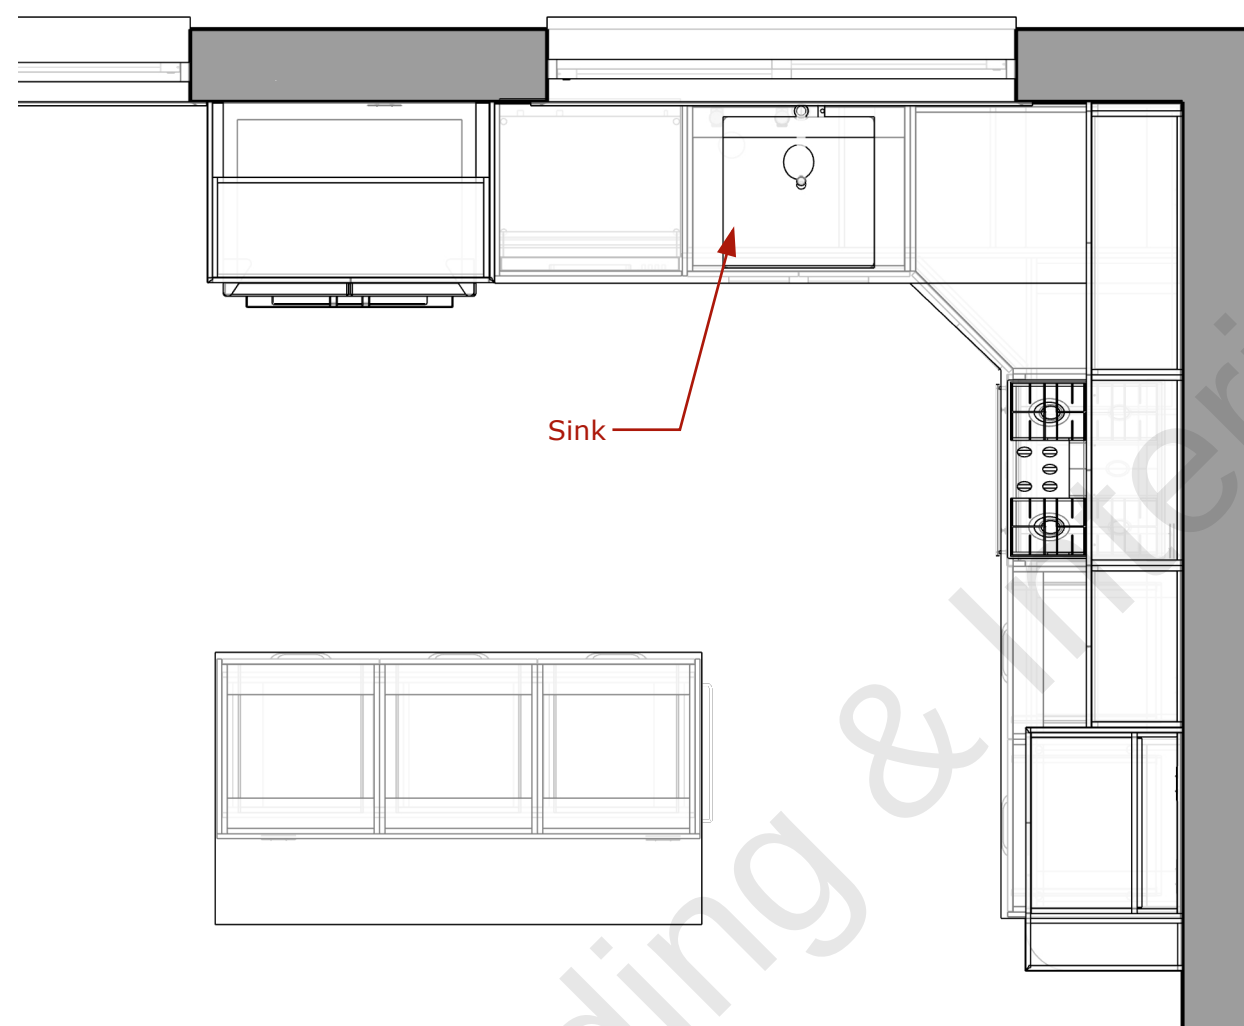

E :: FP- Proposed
001 scale: <Scale>

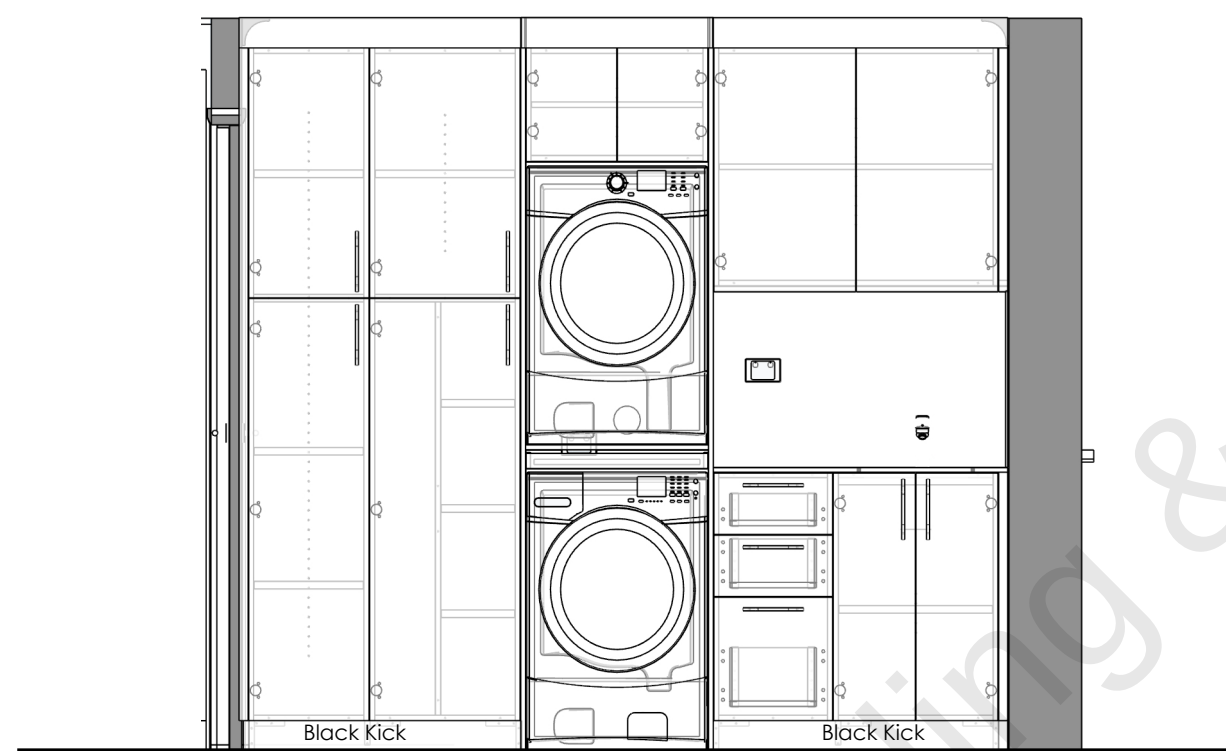


C :: Laundry Elevation
001 scale: <Scale>

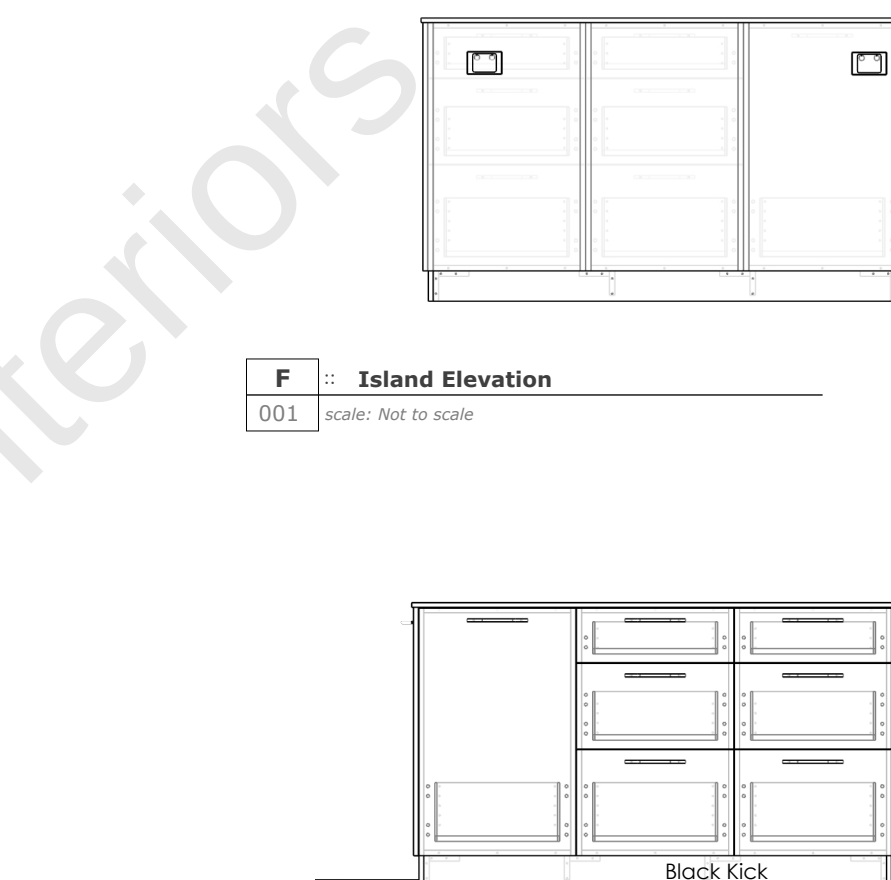


F :: Island Elevation
001 scale: Not to scale

D :: Island Elevation
001 scale: Not to scale

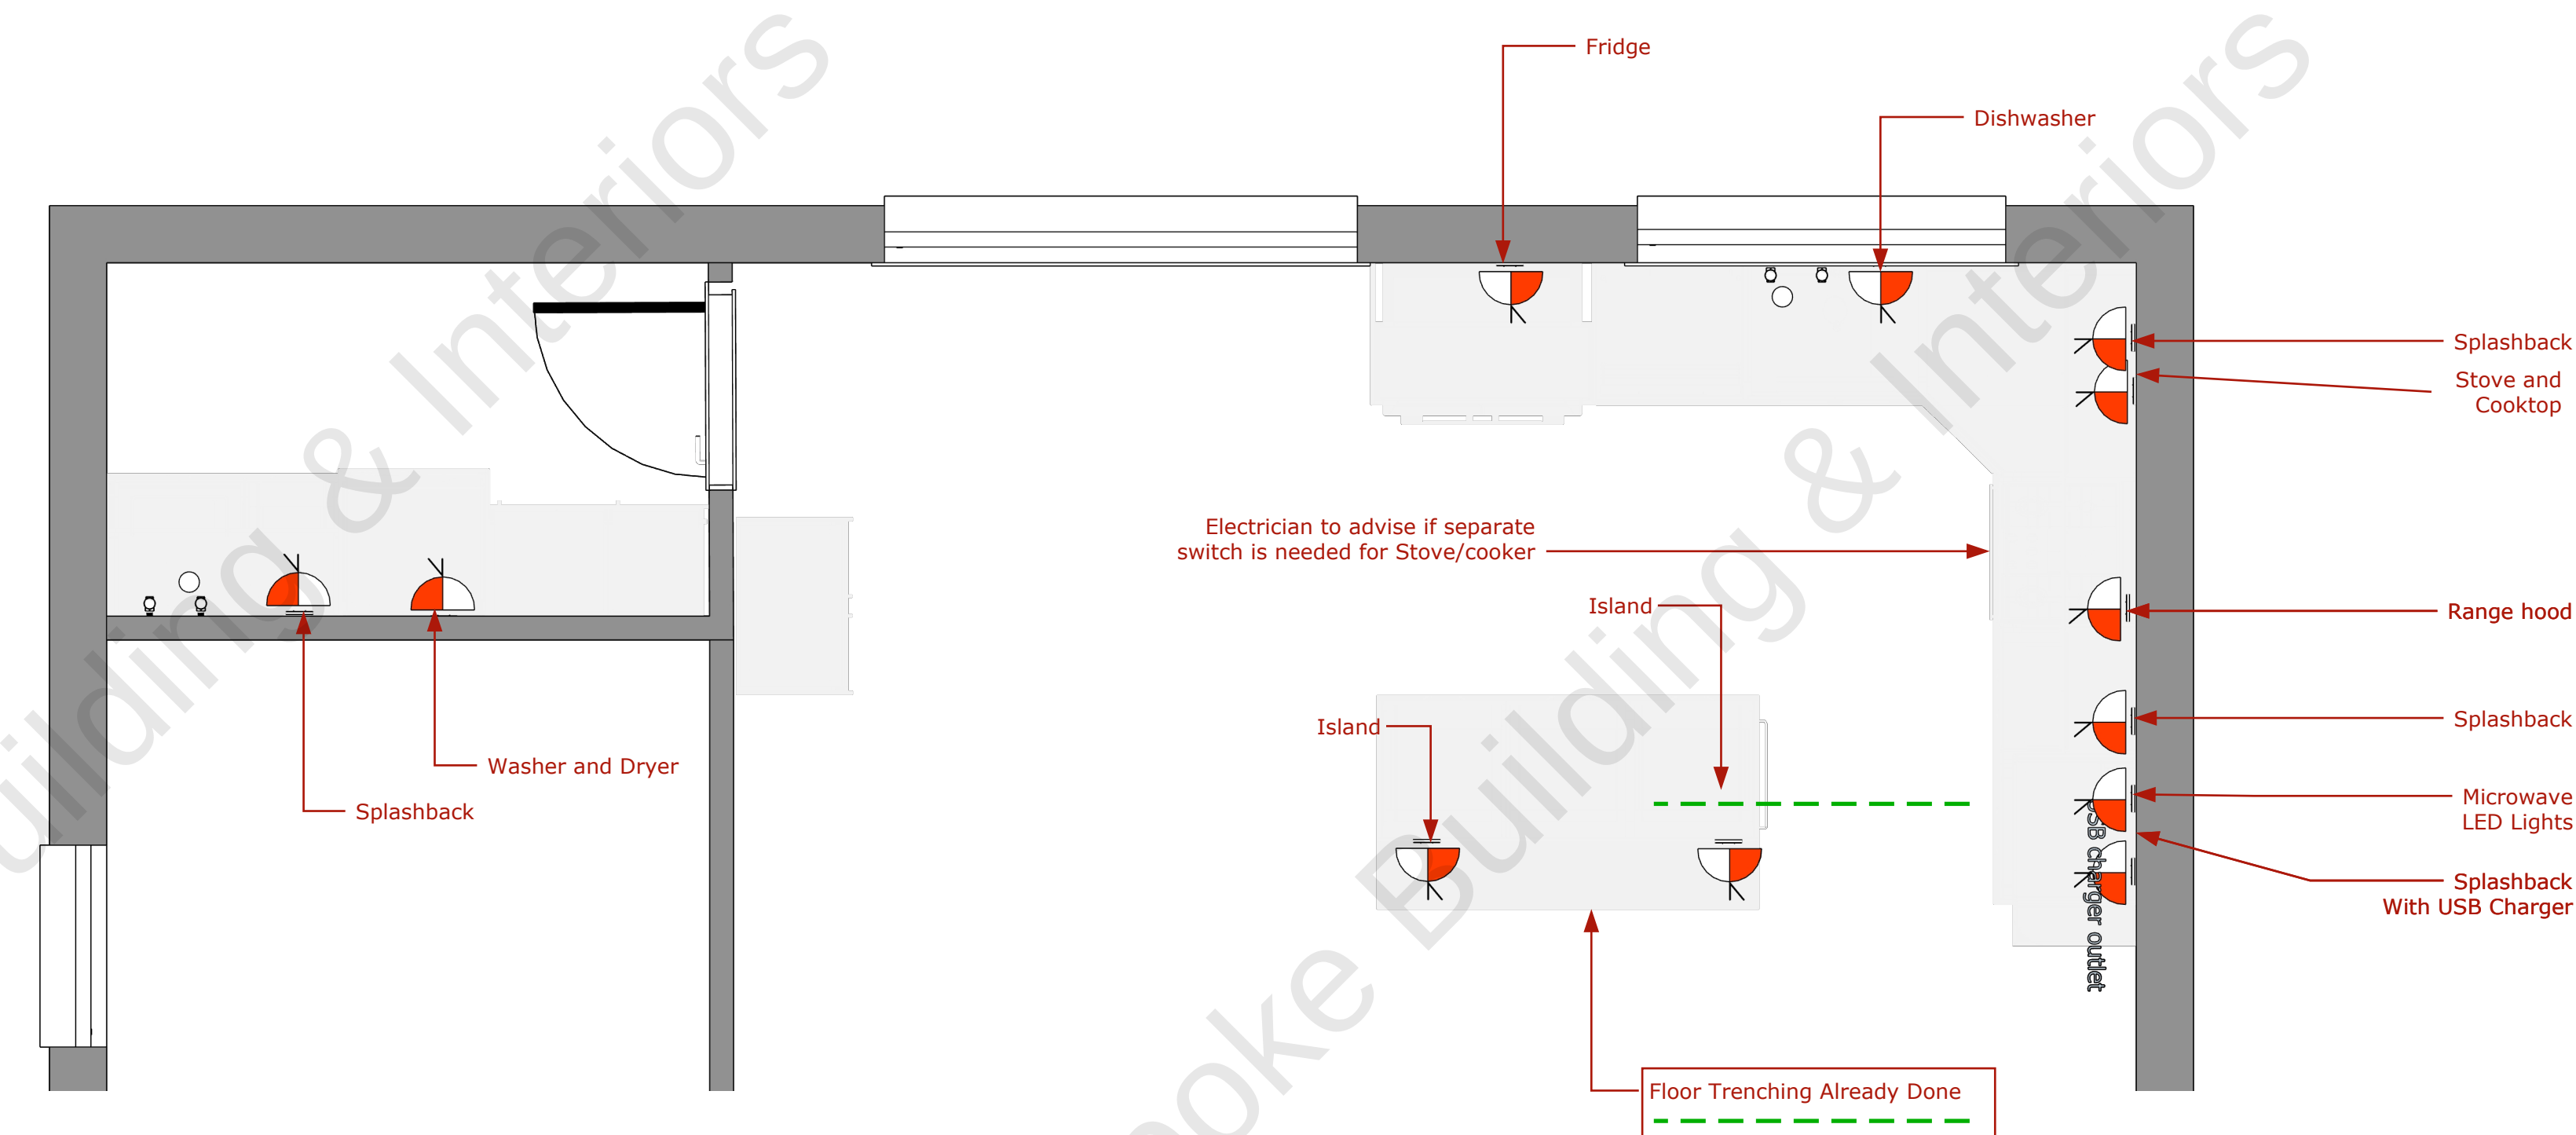

A :: Electrical
001 scale: Not to scale

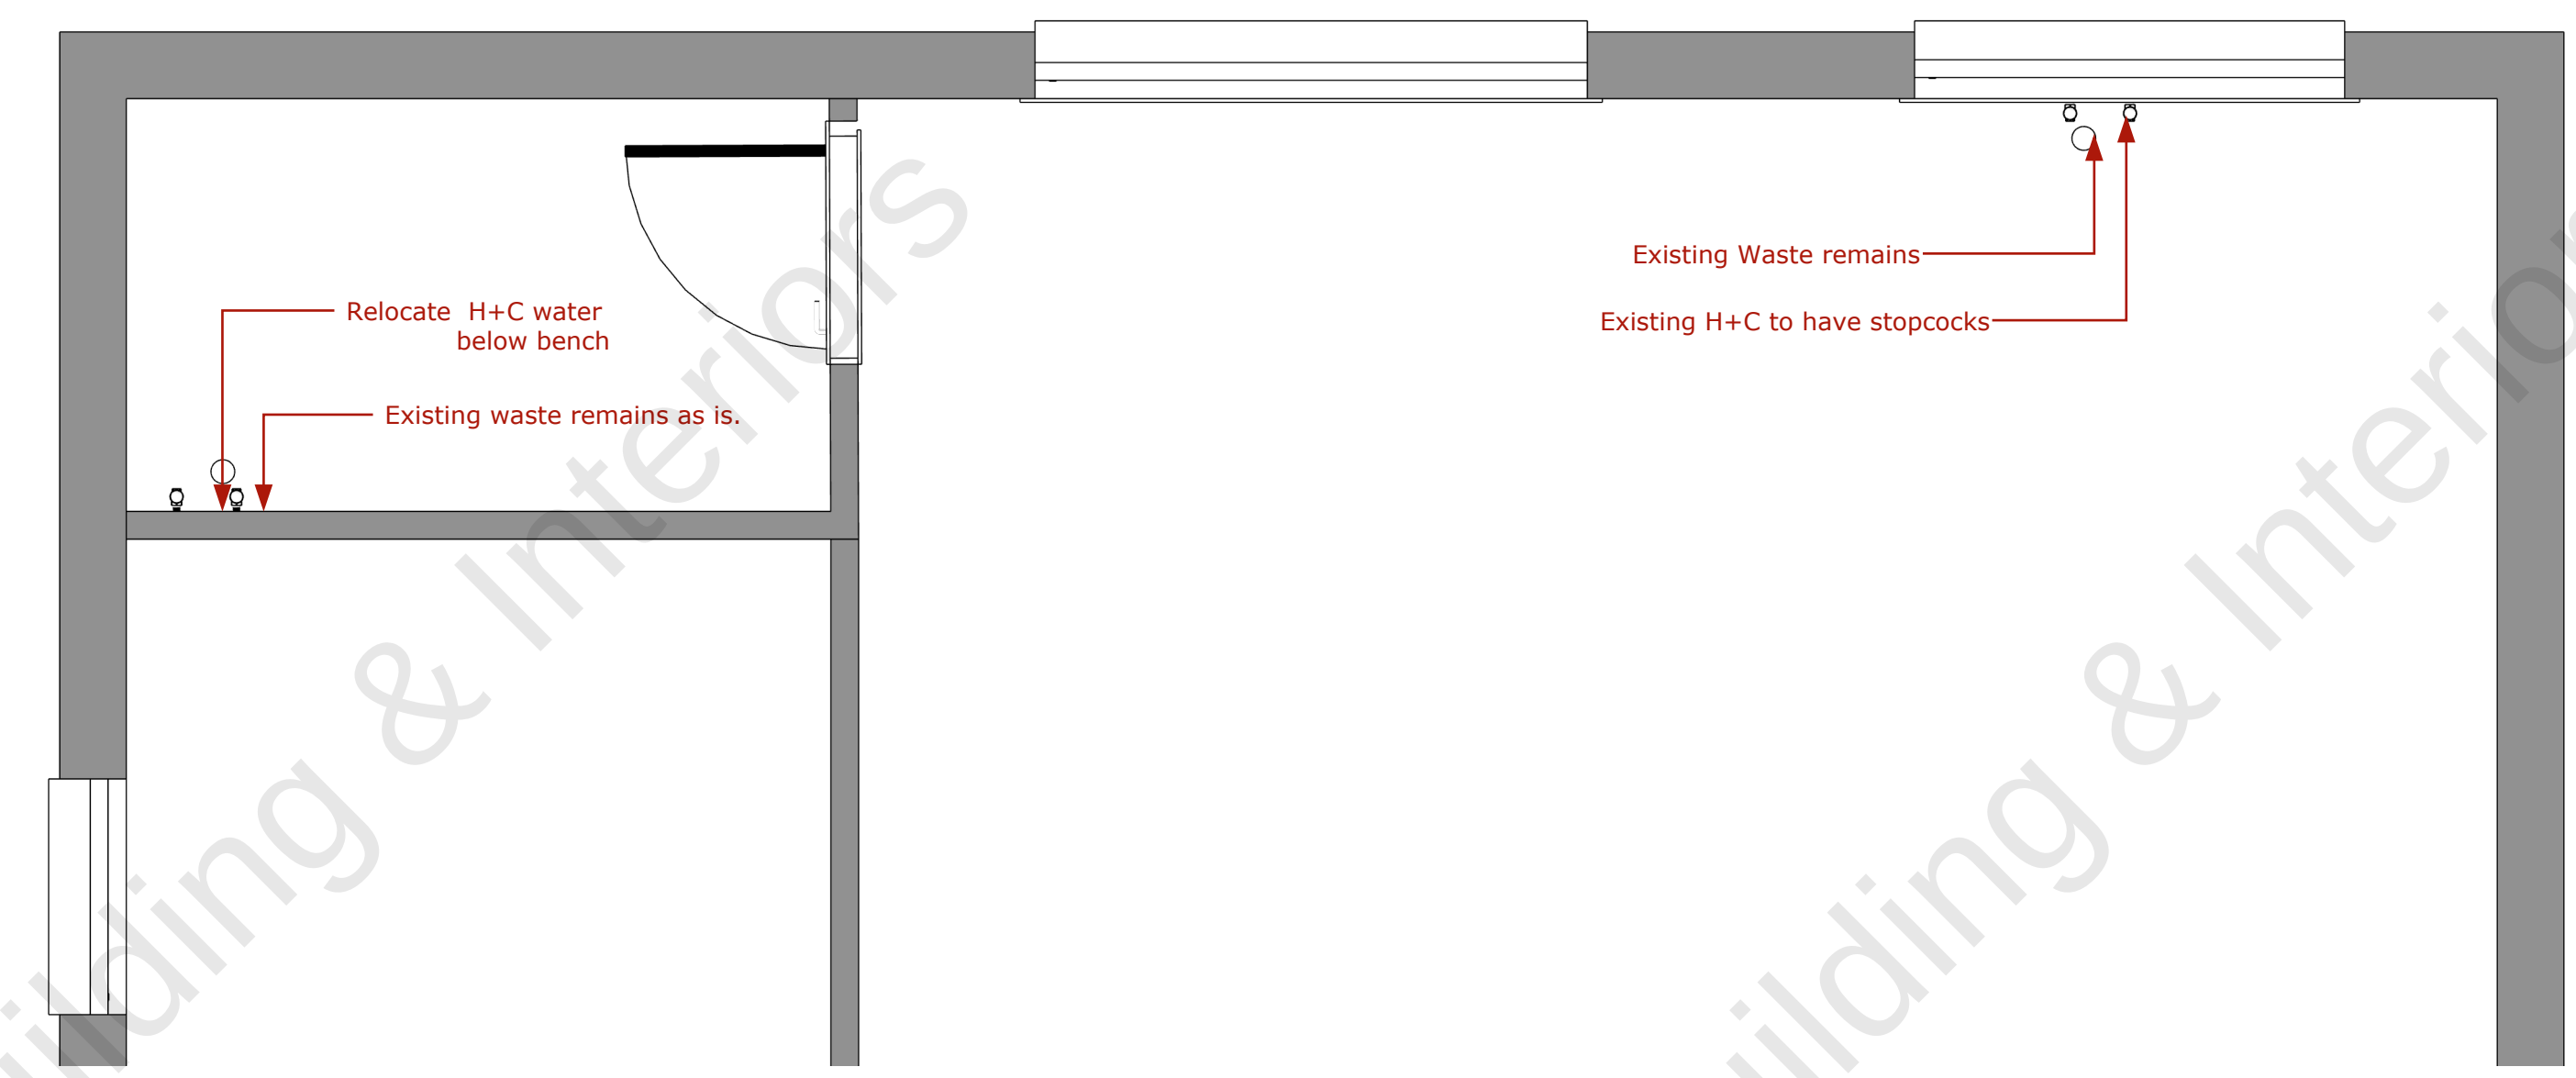

B :: Hydraulic
001 scale: Not to scale